
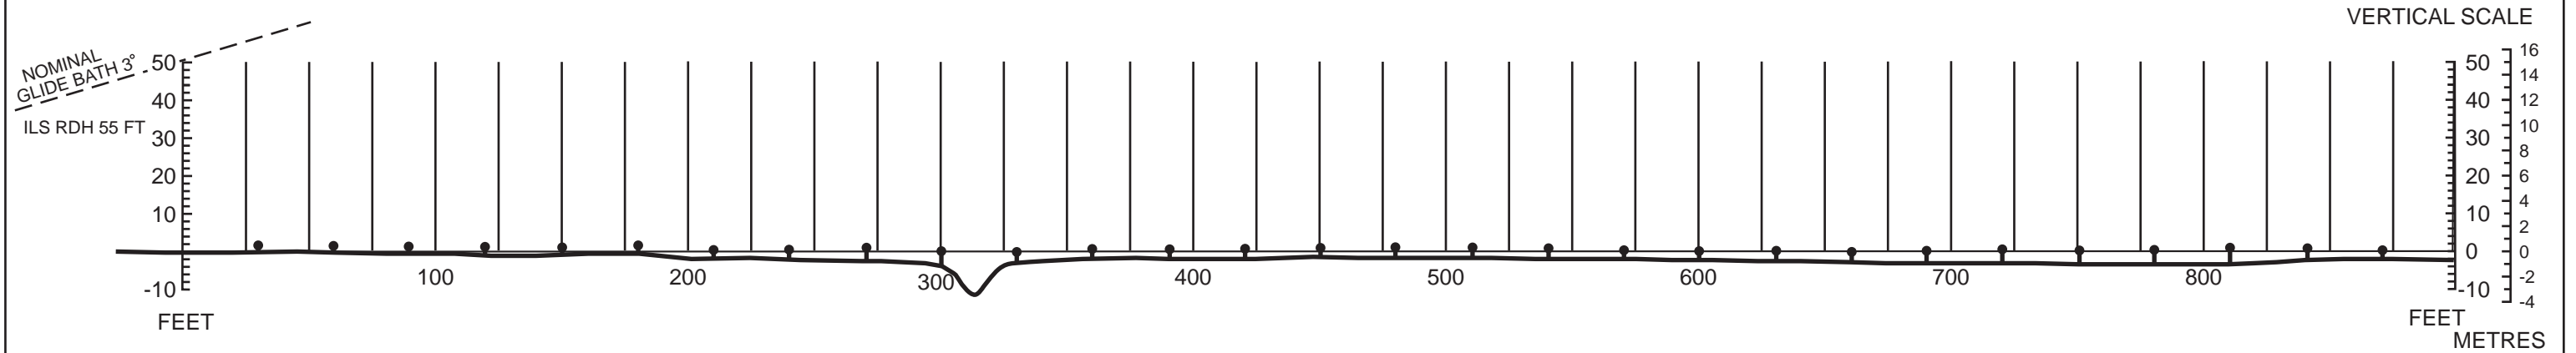


DISANCES IN METRES, HEIGHTS IN FEET  
CONTOURS AND HEIGHTS ARE RELATED TO ELEVATION OF RWY THR

PRECISION APPROACH TERRAIN CHART - ICAO

AMMAN/ Queen Alia Intl.  
RWY 26L

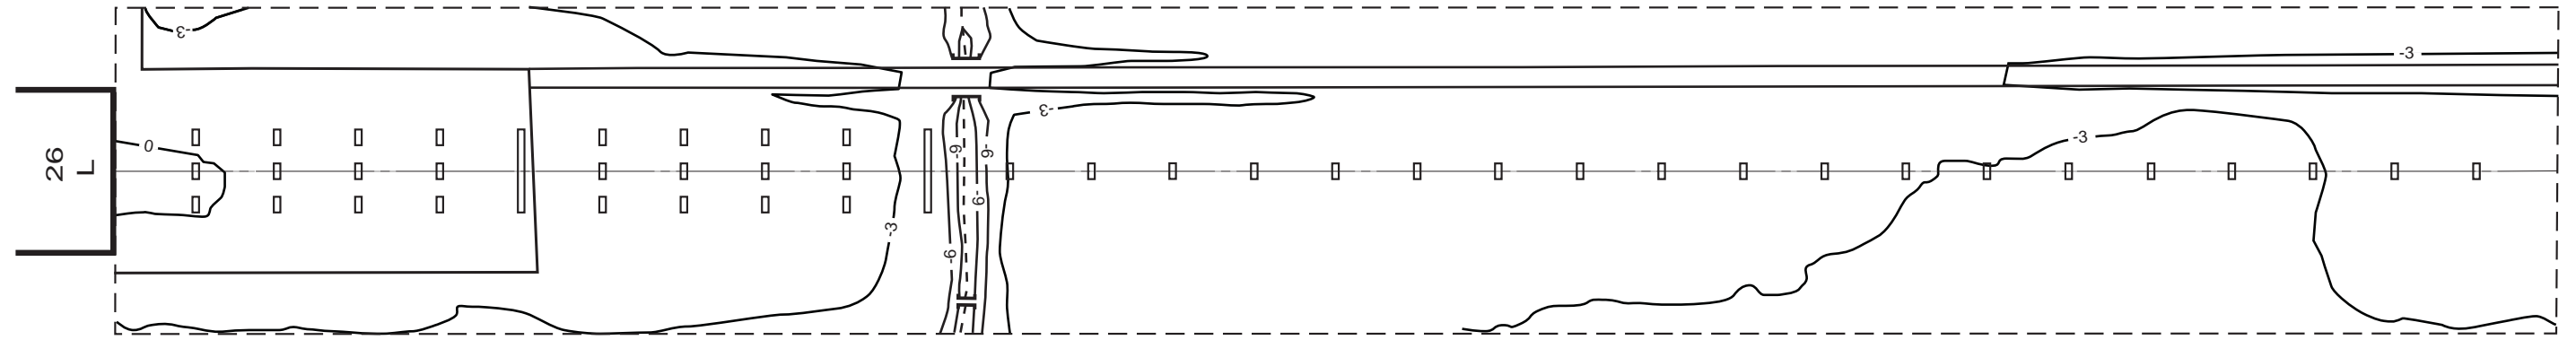

LEGEND	
CENTER- LINE PROFILE	
CONTOUR	
APPROACH LIGHTS	
Wadi	
Bridge or Culvert	

HORIZONTAL SCALE 1:2500  
VERTICAL SCALE 1:500

AMENDMENT RECORD		
NO.	DATE	ENTERED BY